


TYPE III BARRICADE

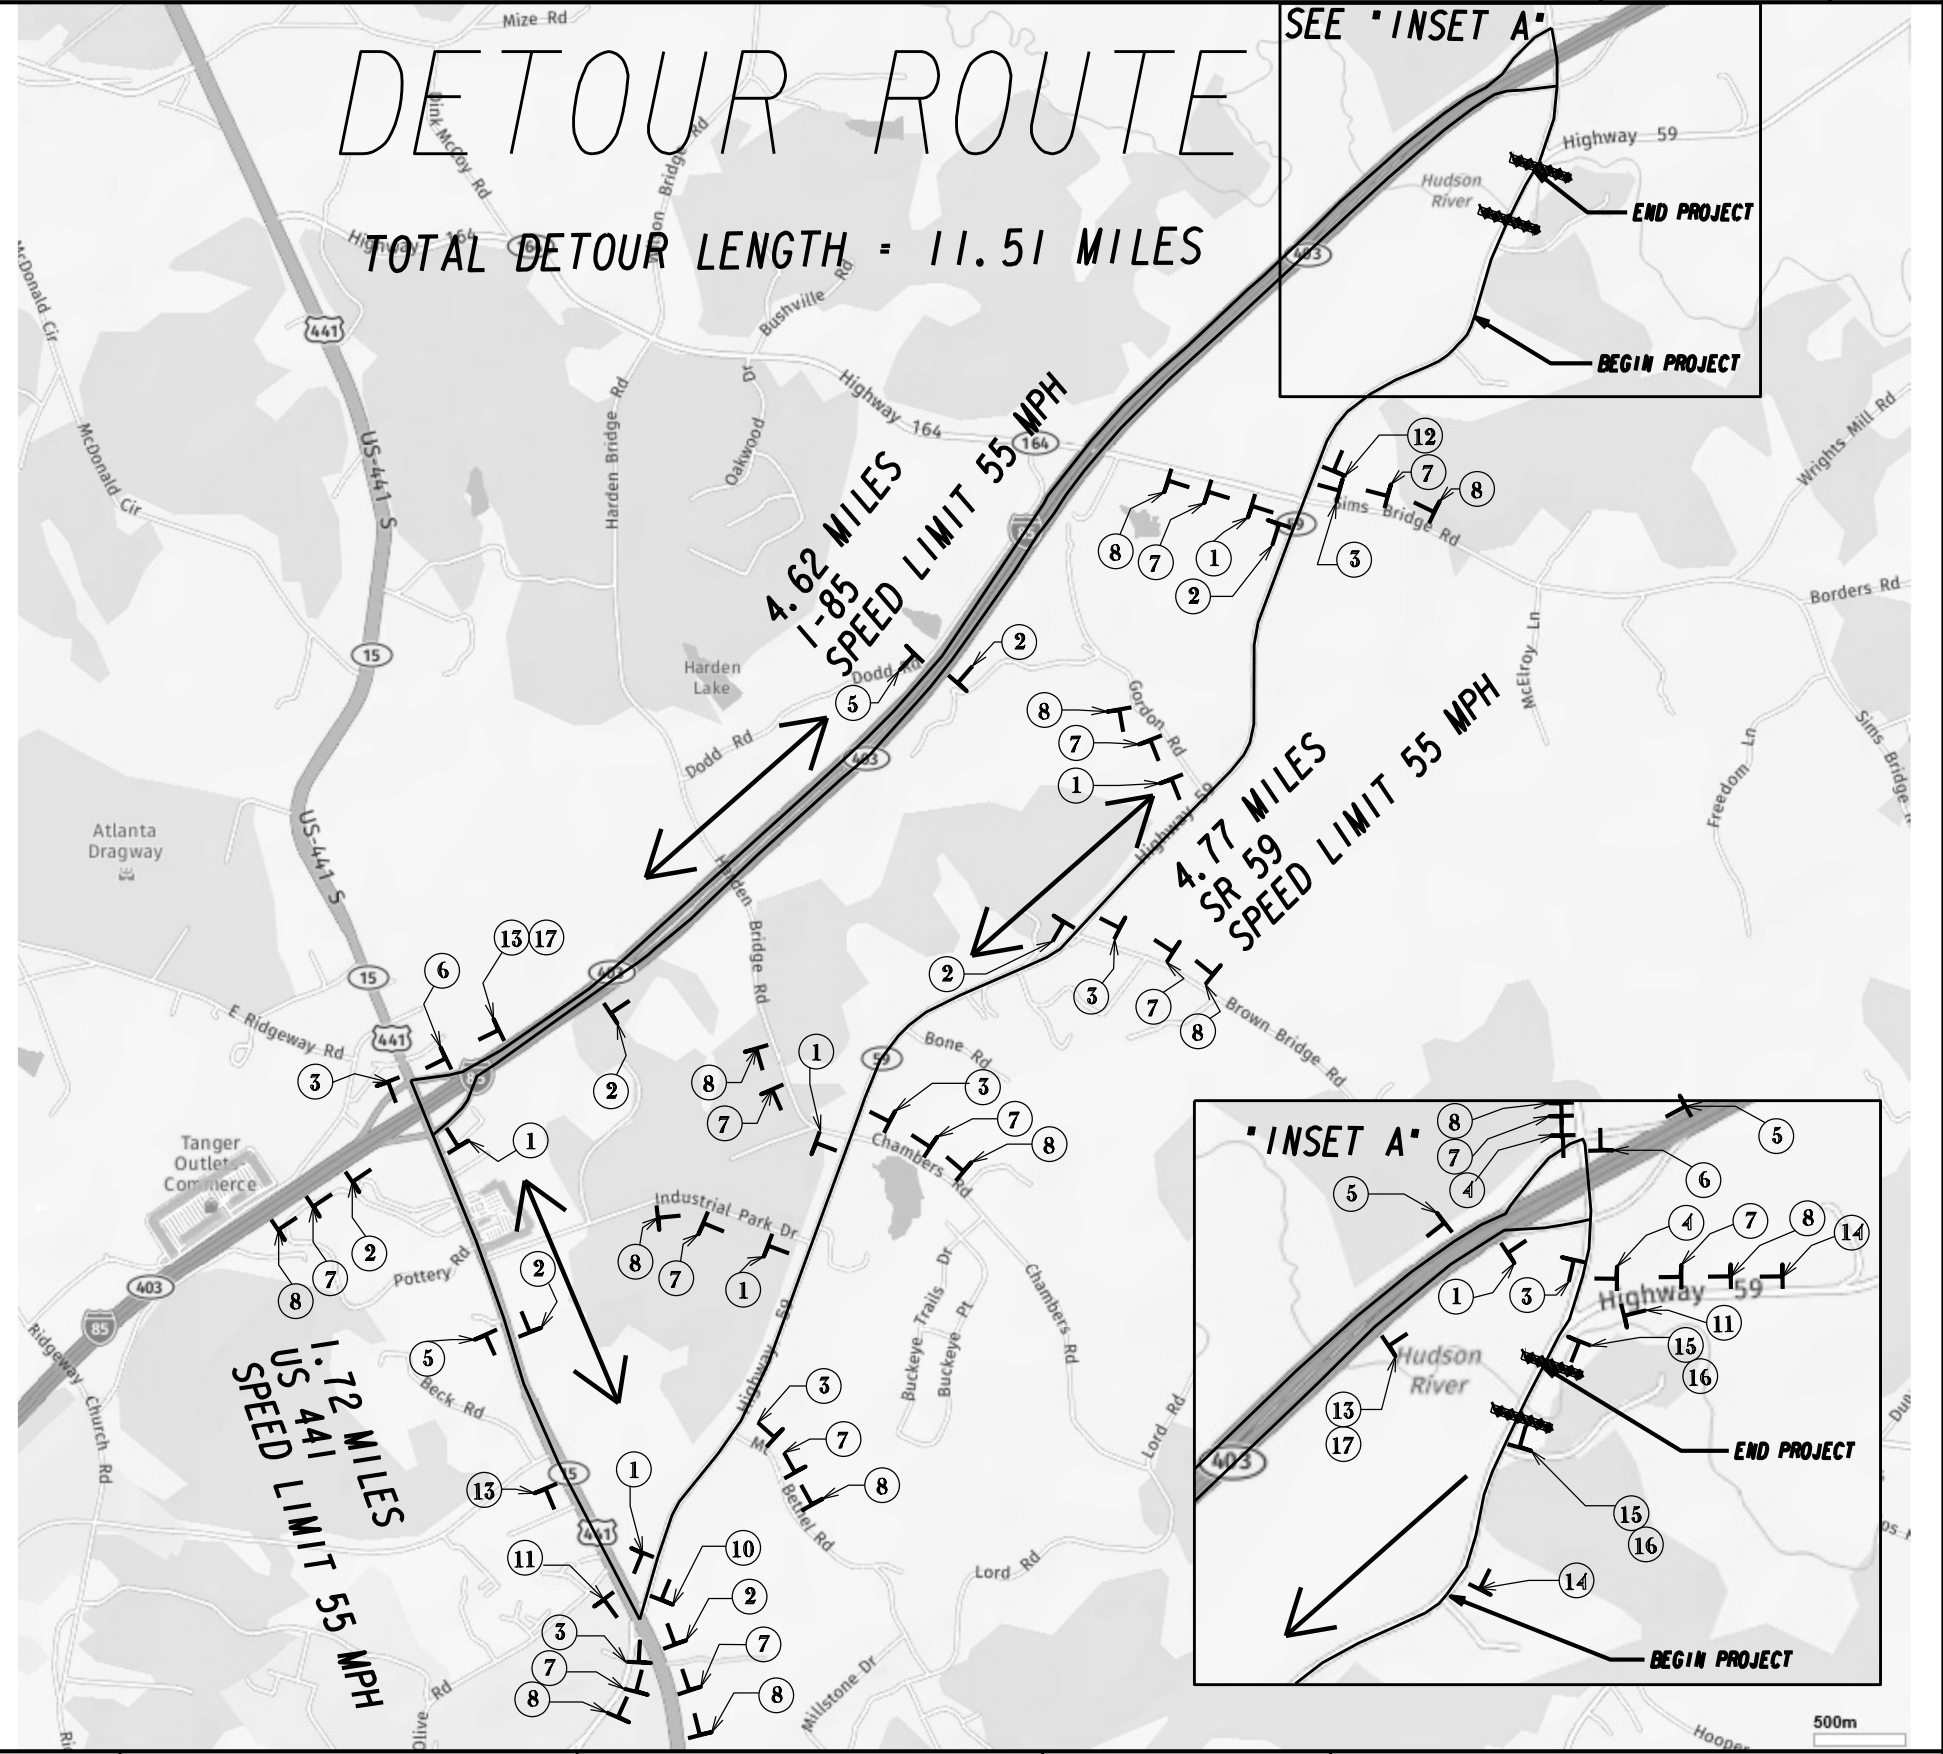

NOT TO SCALE

REVISION DATES		DETOUR MAP	
NO.	DATE	SR 59 OVER HUDSON RIVER	
		CHECKED:	DATE:
		BACKCHECKED:	DATE:
		CORRECTED:	DATE:
		VERIFIED:	DATE:
		DRAWING No.	
		20-0002	